


48110

SEE SHEET 4

SEE SHEET 2

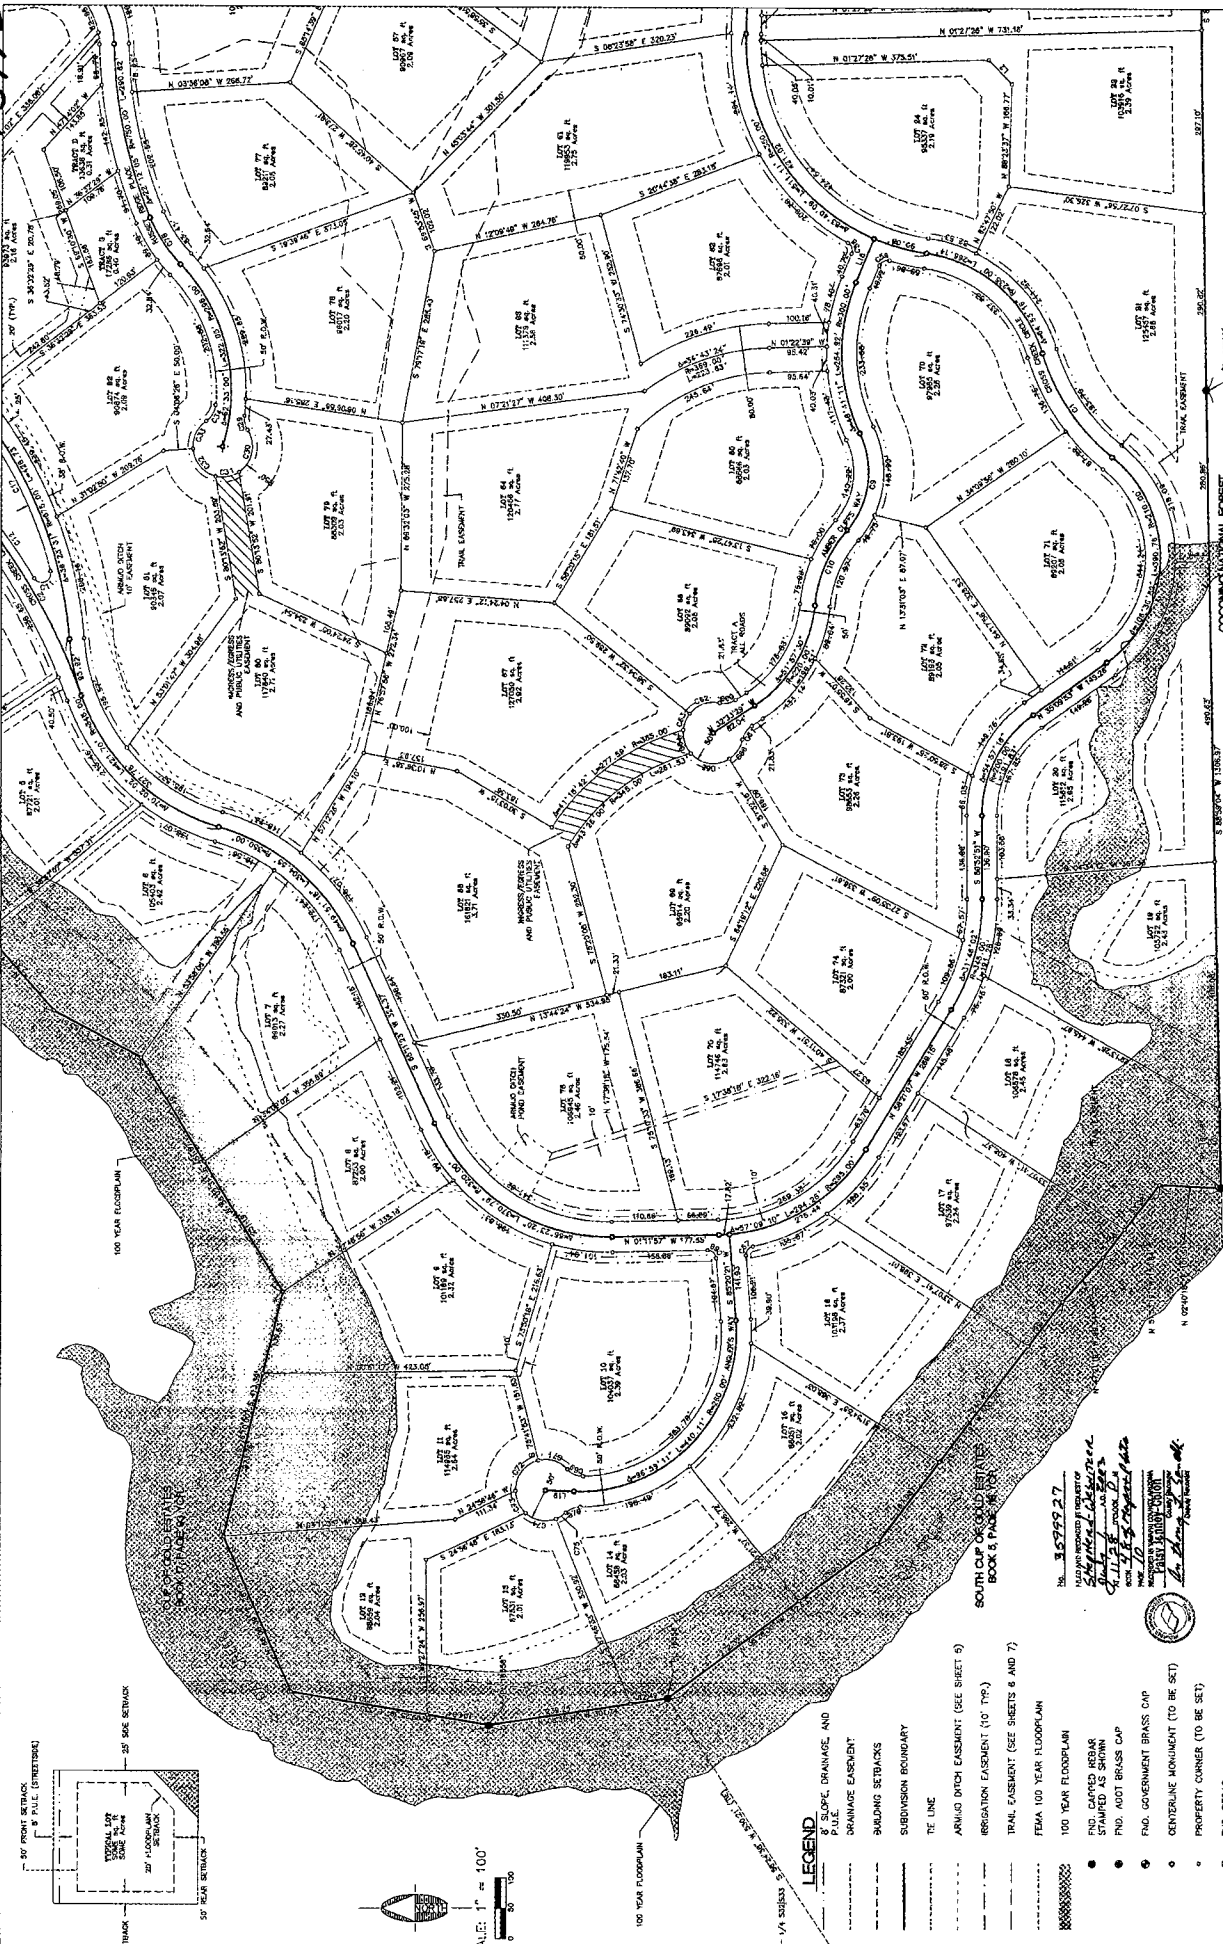

DATE:	MAY 02
SCALE:	1" = 100'
DRAWN BY:	BP
CHECKED BY:	LD


SHEPARD - WESNITZER, INC.
 CIVIL ENGINEERING AND SURVEYING
 1146 W. HWY 89A SUITE B, SEDONA, AZ 86340
 (928) 282-1061



YAVAPAI COUNTY
 ARIZONA
 SHEET **3**
 OF 7
 PLAN SHEET

Description: Yavapai, AZ Plat Map - Book. Page 48.8 Page: 3 of 7
 Order: 15 Comment:

48/12

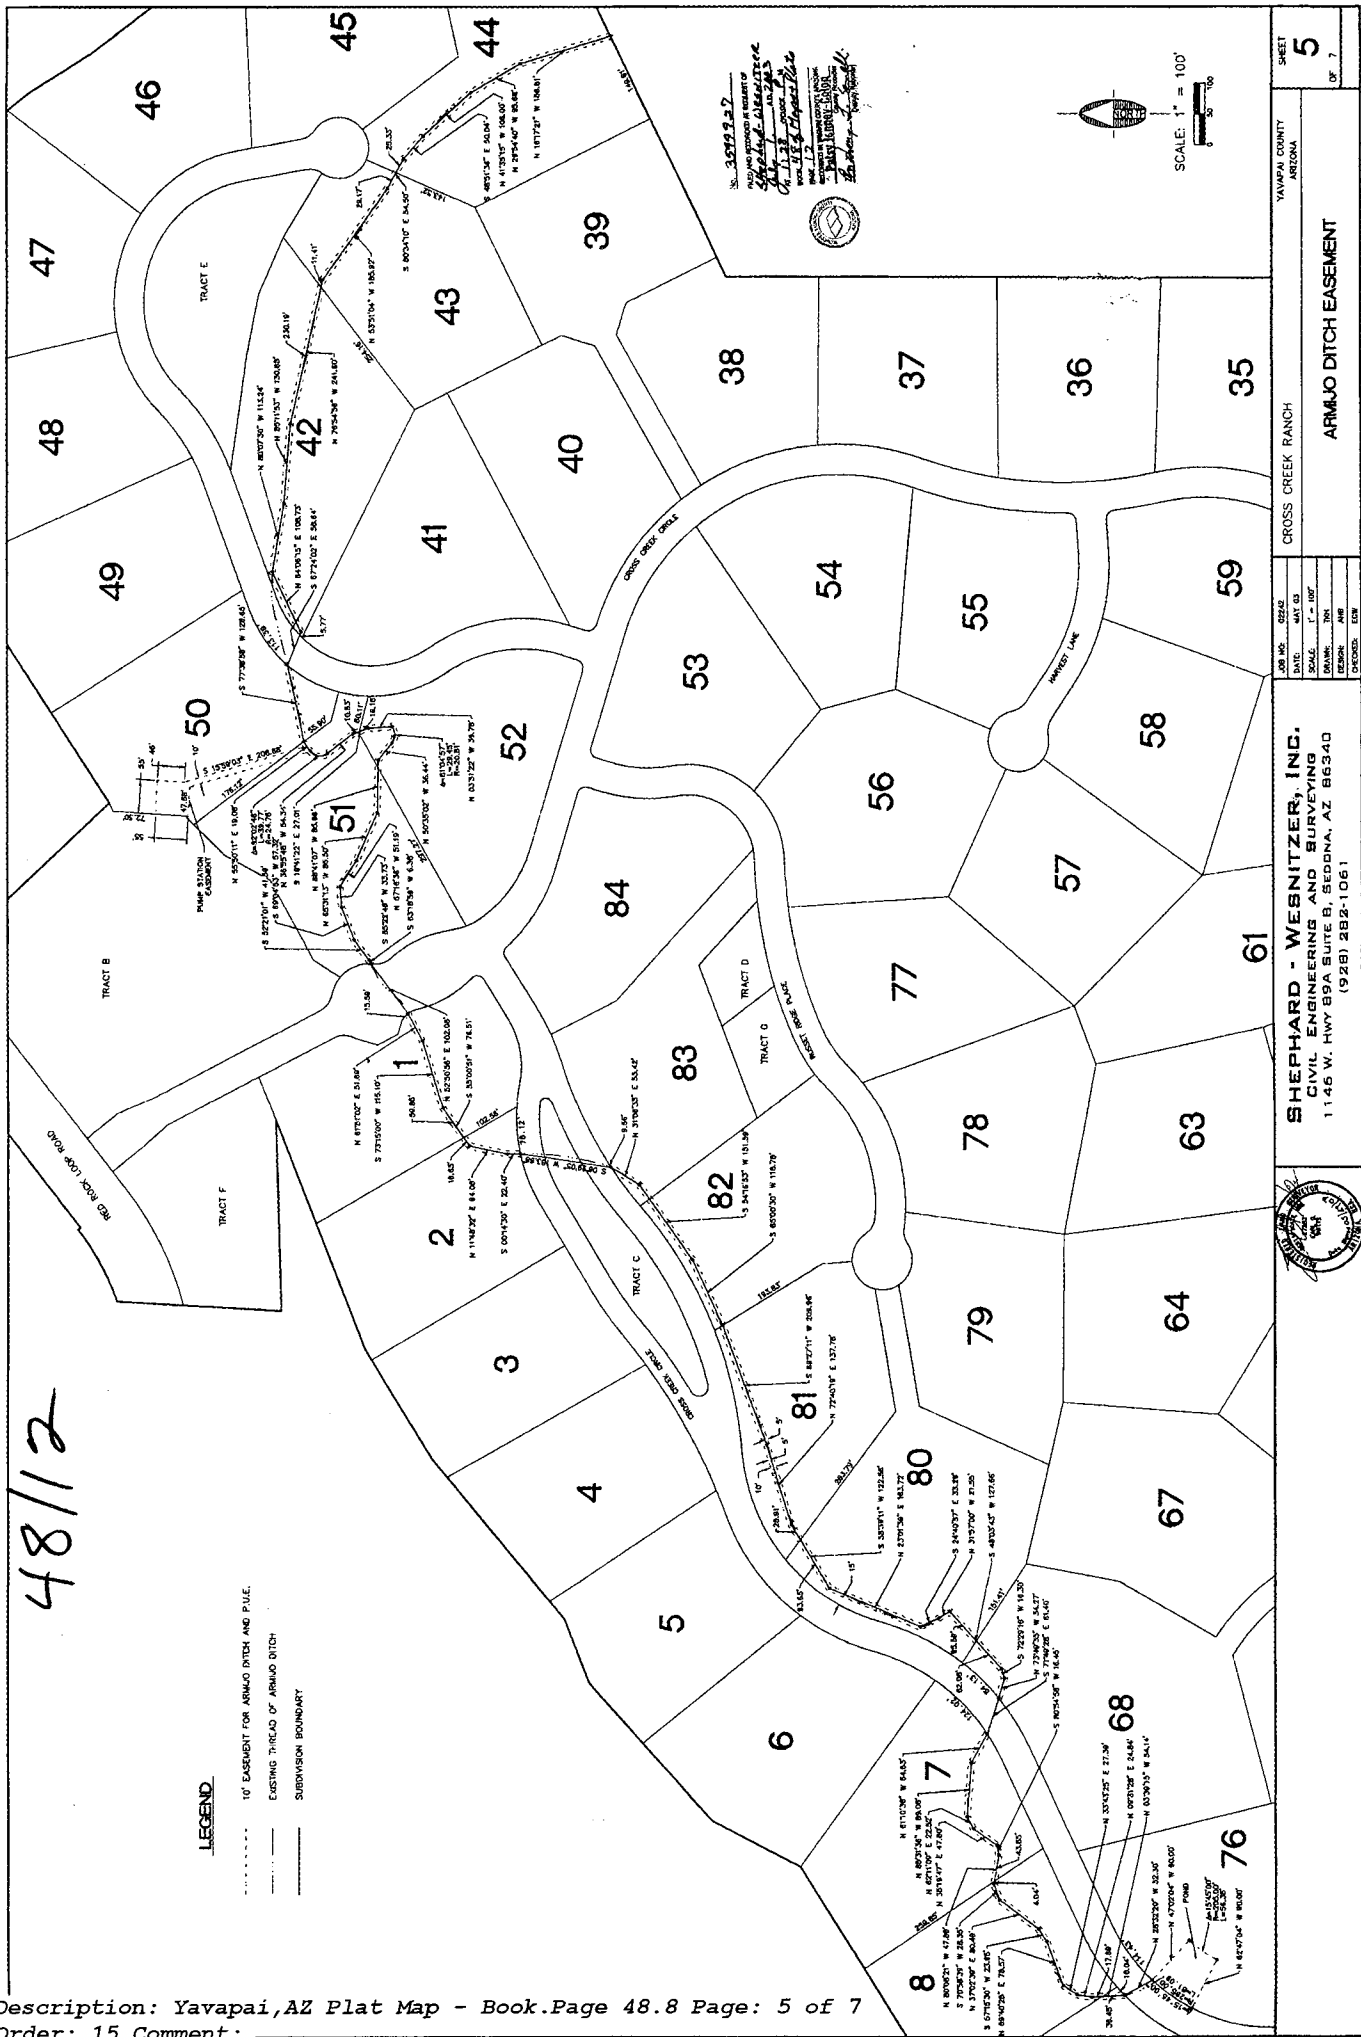

LEGEND:

- SUBDIVISION BOUNDARY


Description: Yavapai, AZ Plat Map - Book Page 48.8 Page: 5 of 7
 Order: 15 Comment:

YAVAPAI COUNTY ARIZONA		SHEET 5 OF 7
CROSS CREEK RANCH ARMADO DITCH EASEMENT		
JOB NO. 02242	DATE: MAY 03	SCALE: 1" = 100'
SHEPARD - WESNITZER, INC. CIVIL ENGINEERING AND SURVEYING 1145 W. HWY 89A SUITE B, SEDONA, AZ 86340 (928) 282-1061		

48/13

LEGEND

- SECONDARY/EMERGENCY ACCESS EASEMENT AND P.U.E.
- - - EASEMENT CENTERLINE
- SUBDIVISION BOUNDARY
- TRAIL EASEMENT
- TRAIL LANDSCAPING AND P.U.E.

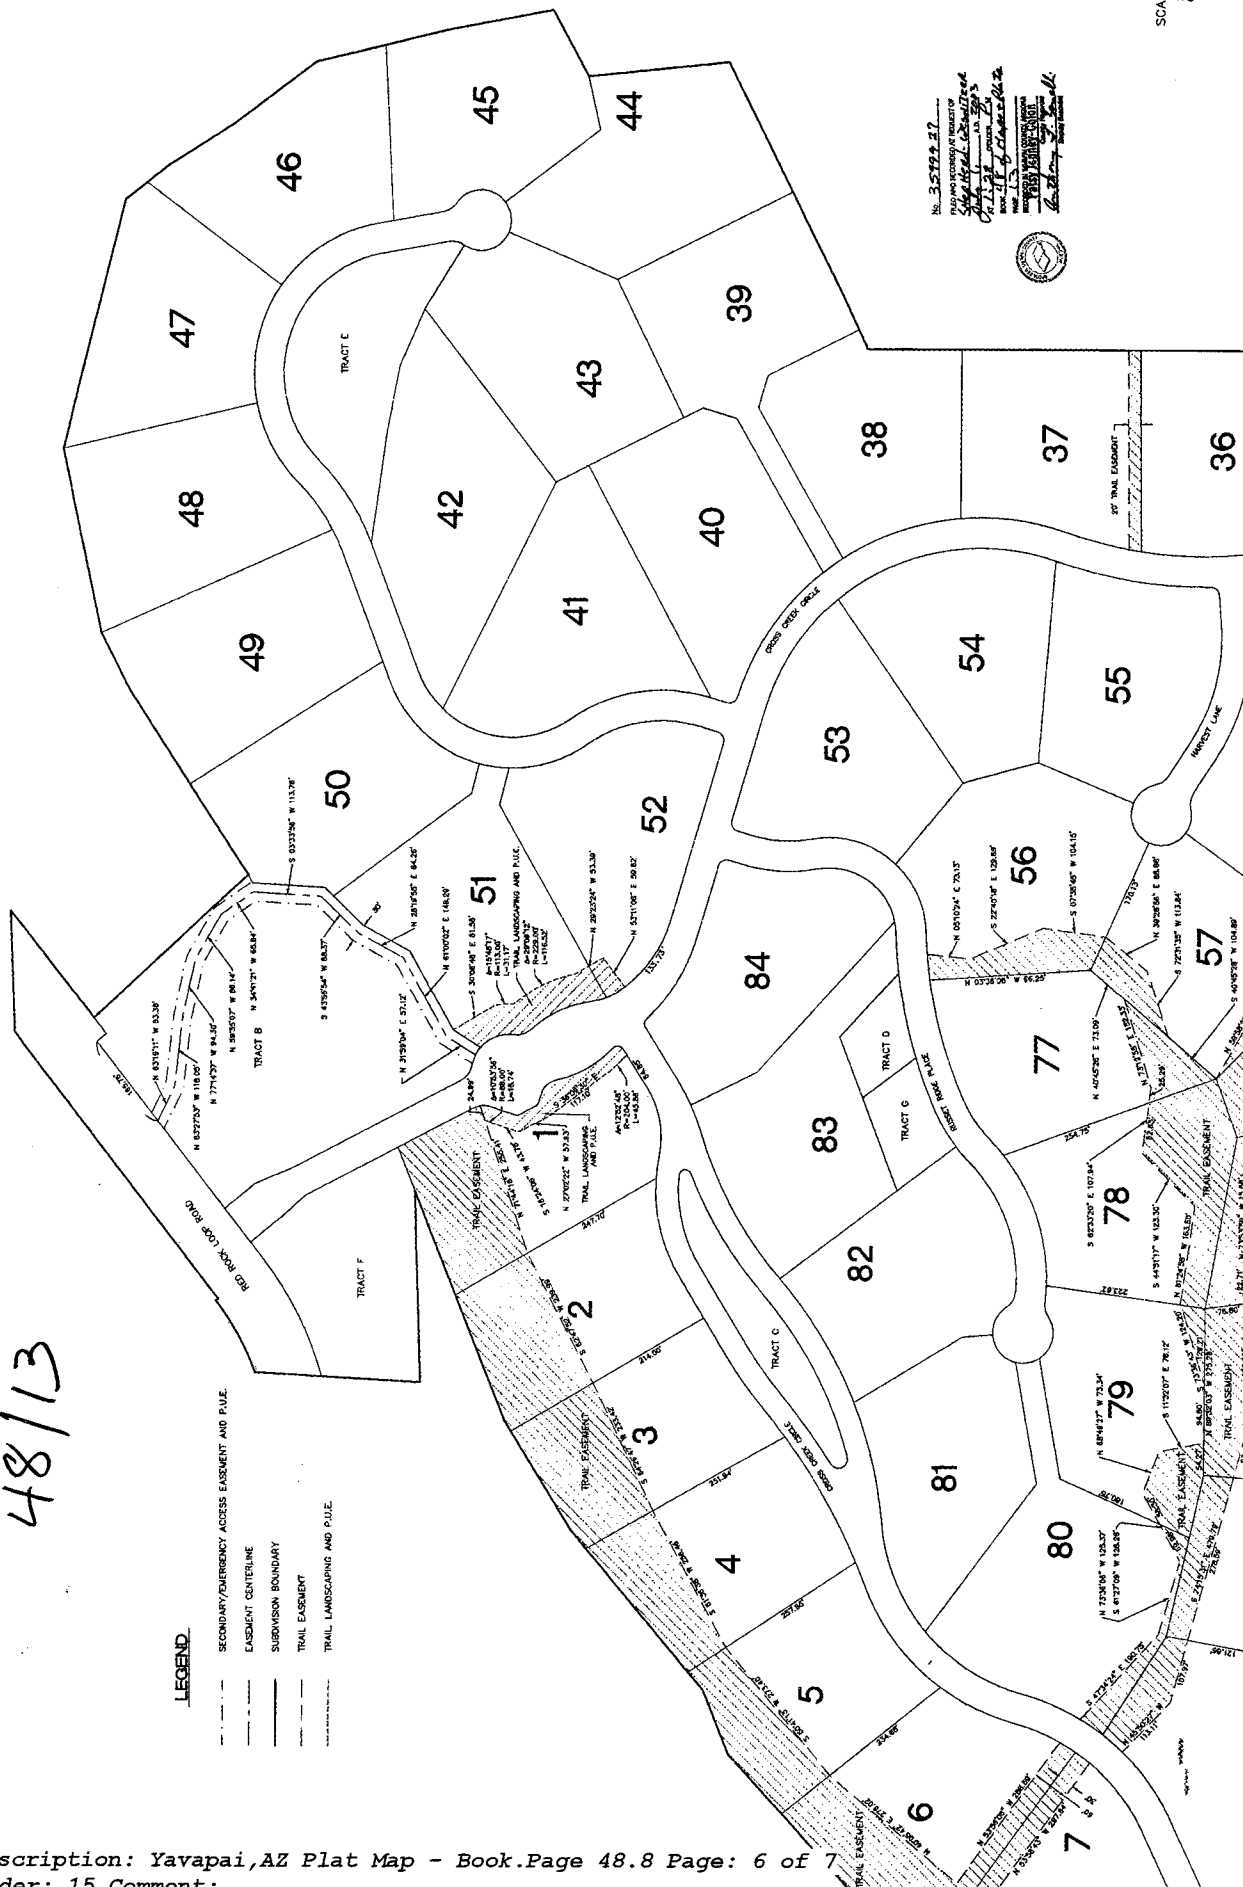

No. 35792 27

SCALE: 1" = 100'
 0 50 100


SHEET 6 OF 7

JOB NO.	02242
DATE	MAY 03
SCALE	1" = 100'
DRAWN	TRW
CHECKED	TRW

CROSS CREEK RANCH
EMERGENCY ACCESS AND TRAIL EASEMENTS



SHEPARD - WESNITZER, INC.
 CIVIL ENGINEERING AND SURVEYING
 1145 W. HWY 89A SUITE B, SEDONA, AZ 86340
 (928) 282-1061

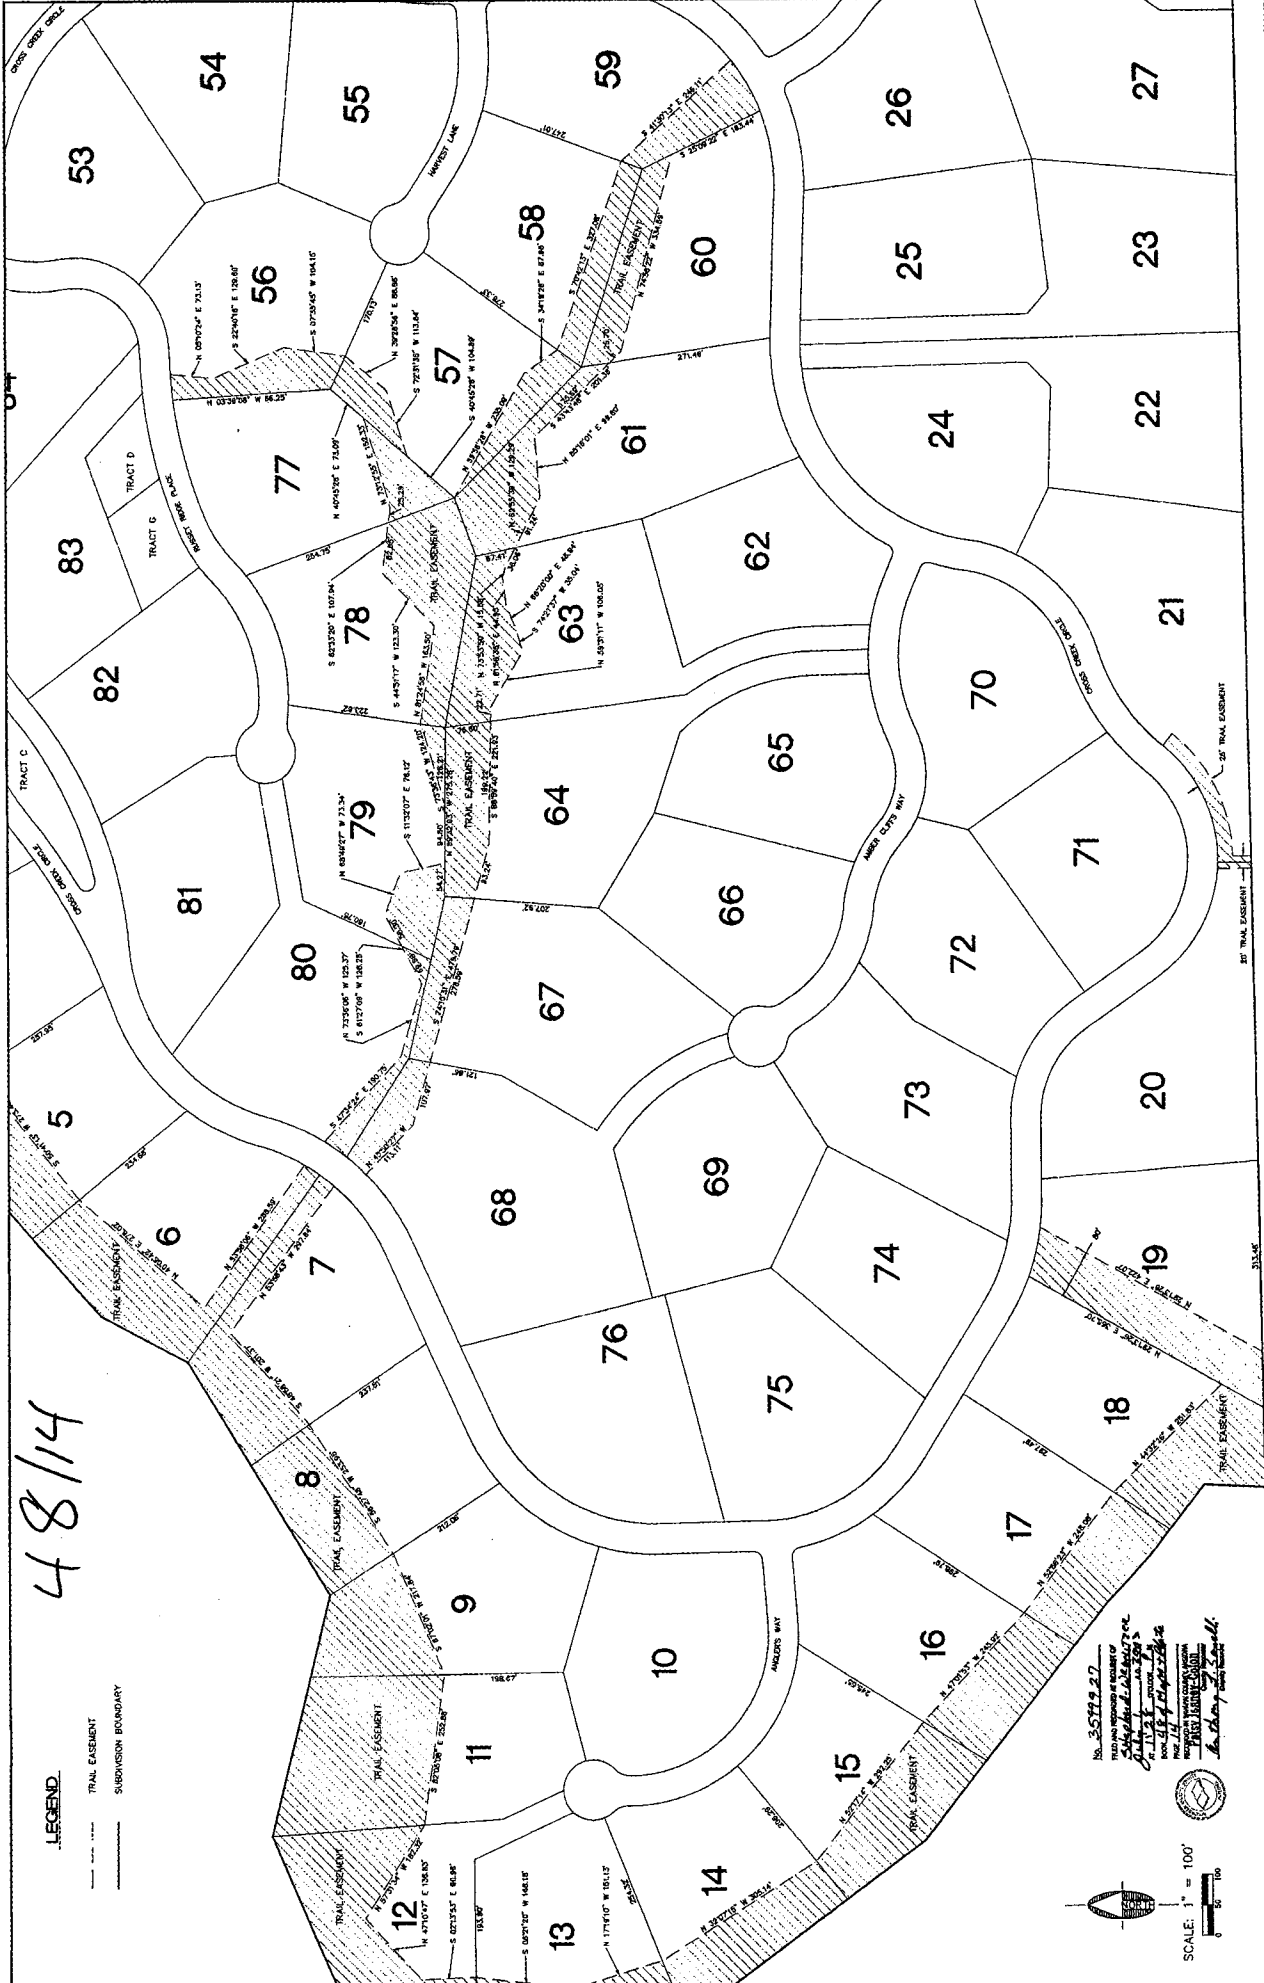

48/14

LEGEND
 --- TRAIL EASEMENT
 --- SUBDIVISION BOUNDARY

No. 3574927


SCALE: 1" = 100'
 0 50 100

SHEPARD - WESNITZER, INC. CIVIL ENGINEERS AND SURVEYING 11146 W. HWY 89A, SUITE B, SEDONA, AZ 86340 (928) 282-1061		CROSS CREEK RANCH YAVAPAI COUNTY ARIZONA		SHEET 7 OF 7

Description: Yavapai, AZ Plat Map - Book. Page 48.8 Page: 7 of 7
 Order: 15 Comment: